


MODEL MIRROR GLASS LOUVER


The black mirror chrome louver was developed to blend into a building constructed of glass panels. Designer may select number of slots (max 6).

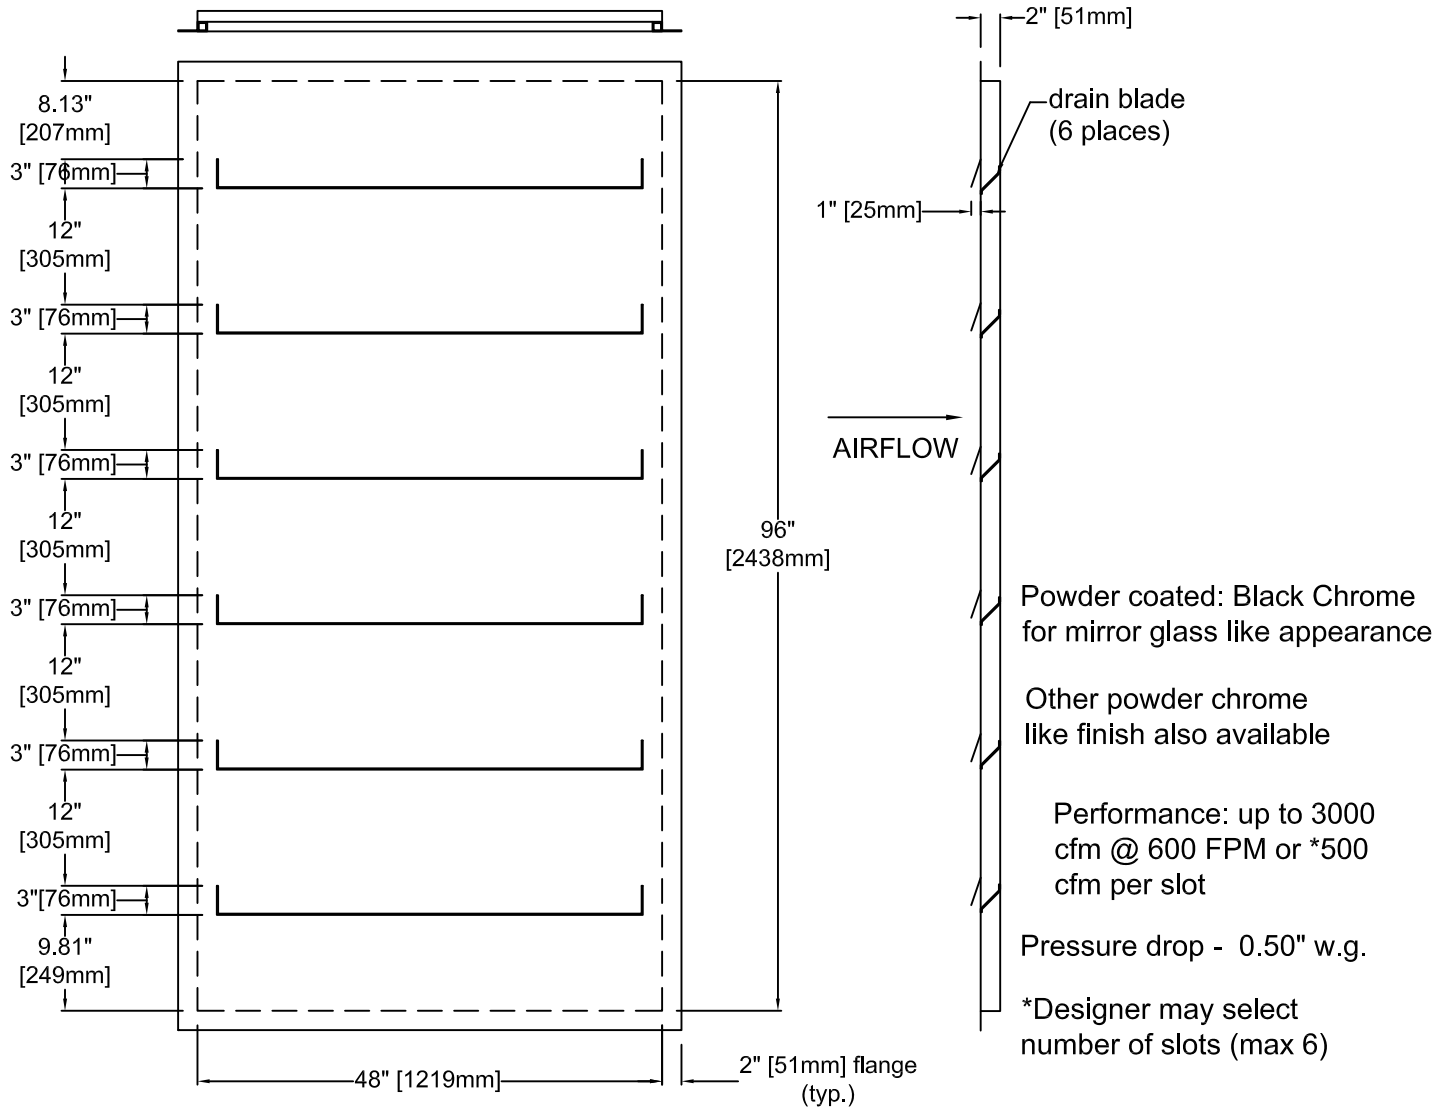

5.625 SQ. FT.
FREE AREA
OR
17.58%

Notes: 16 ga galvanized steel construction

Due to continuing research, United Enertech reserves the right to change specifications without notice.

		3005 South Hickory Street Chattanooga, Tennessee 37407 Tel: (423) 698-7715 Fax: (423) 698-6629 www.unitedenertech.com			
<p>MODEL MIRROR GLASS LOUVER (Black Glass Chrome Finish Standard)</p>					
DRAWN BY:	DATE:	REV. DATE:	REV. NO.	APPROVED BY:	DWG. NO.:
MHM	4-26-10	4-25-13	1	BGT	A-41