

Model: UMB-6

Metal Building Roof Curb with Integral Rib closures on plates for Under/Over Roof Installation.

Additional Options:



- 1.
- 2.
- 3.
- 4.

Standard Construction:

Three-piece curb with 18 ga. Galvalume steel shell and baseplate; 8" minimum height, cricket water diverter, insulated, internal angle reinforcing with mitered corners and watertight welds; integral rib closures on plates uphill and downhill prime painted after fabrication.

Roof Panel Manufacturer: _____ **Type:** _____

No. of Closures Under Panel (Uphill): _____ **No. of Closures Over Panel (Downhill):** _____

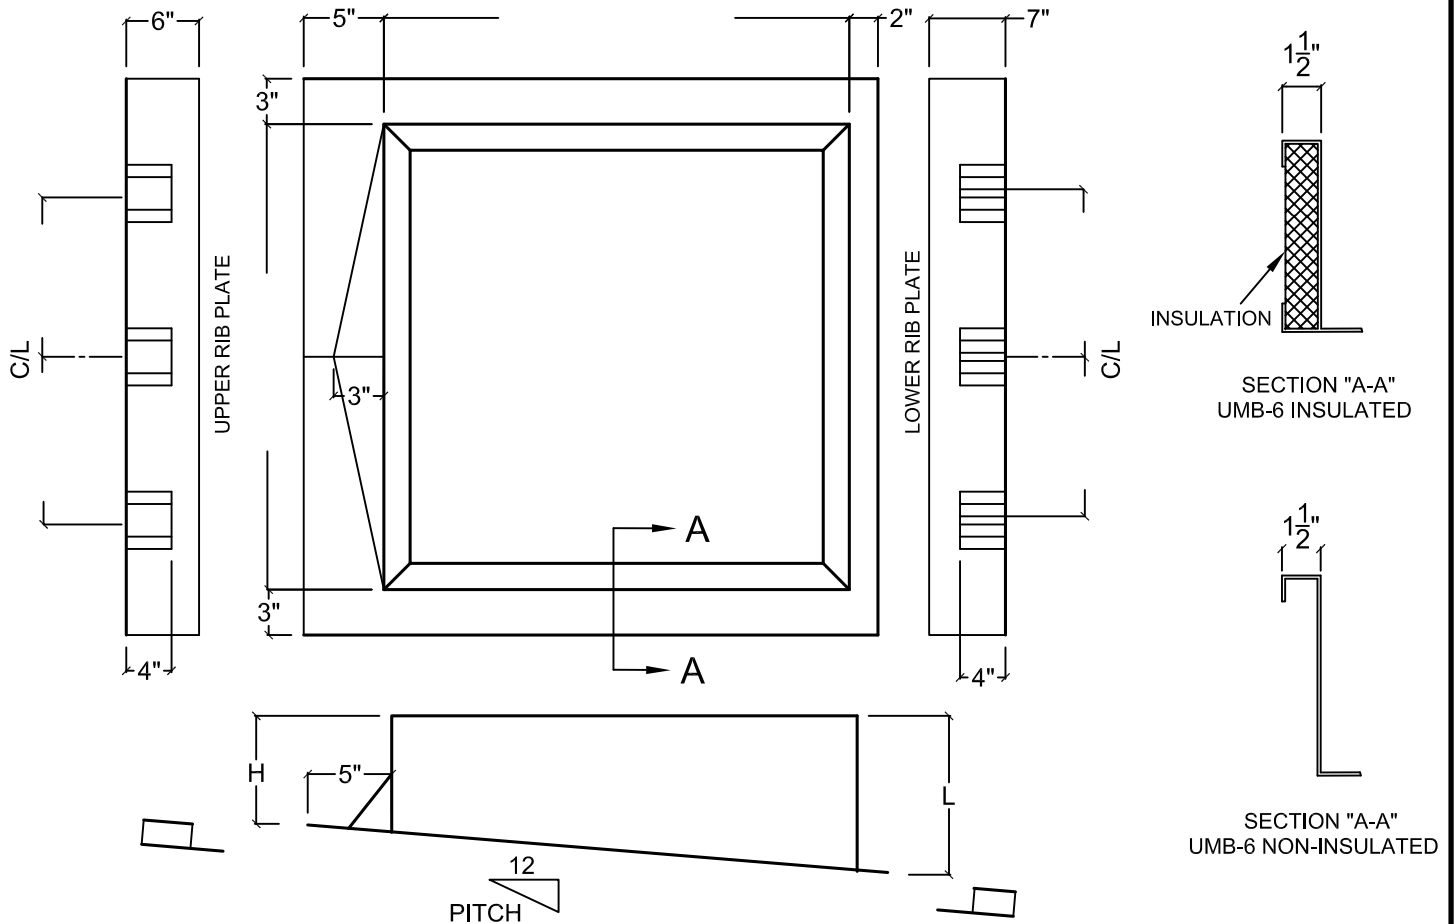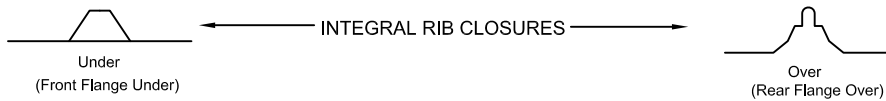

No. Req'd.	I.D.	O.D.	DRAWN BY: SRB	DATE: 5-16-06	REV. DATE: 1-5-11
Tag-Description	H	L	REV. NO. 4	APPROVED BY: CBY	DWG. NO.: M-31