


Metal Building Roof Curb

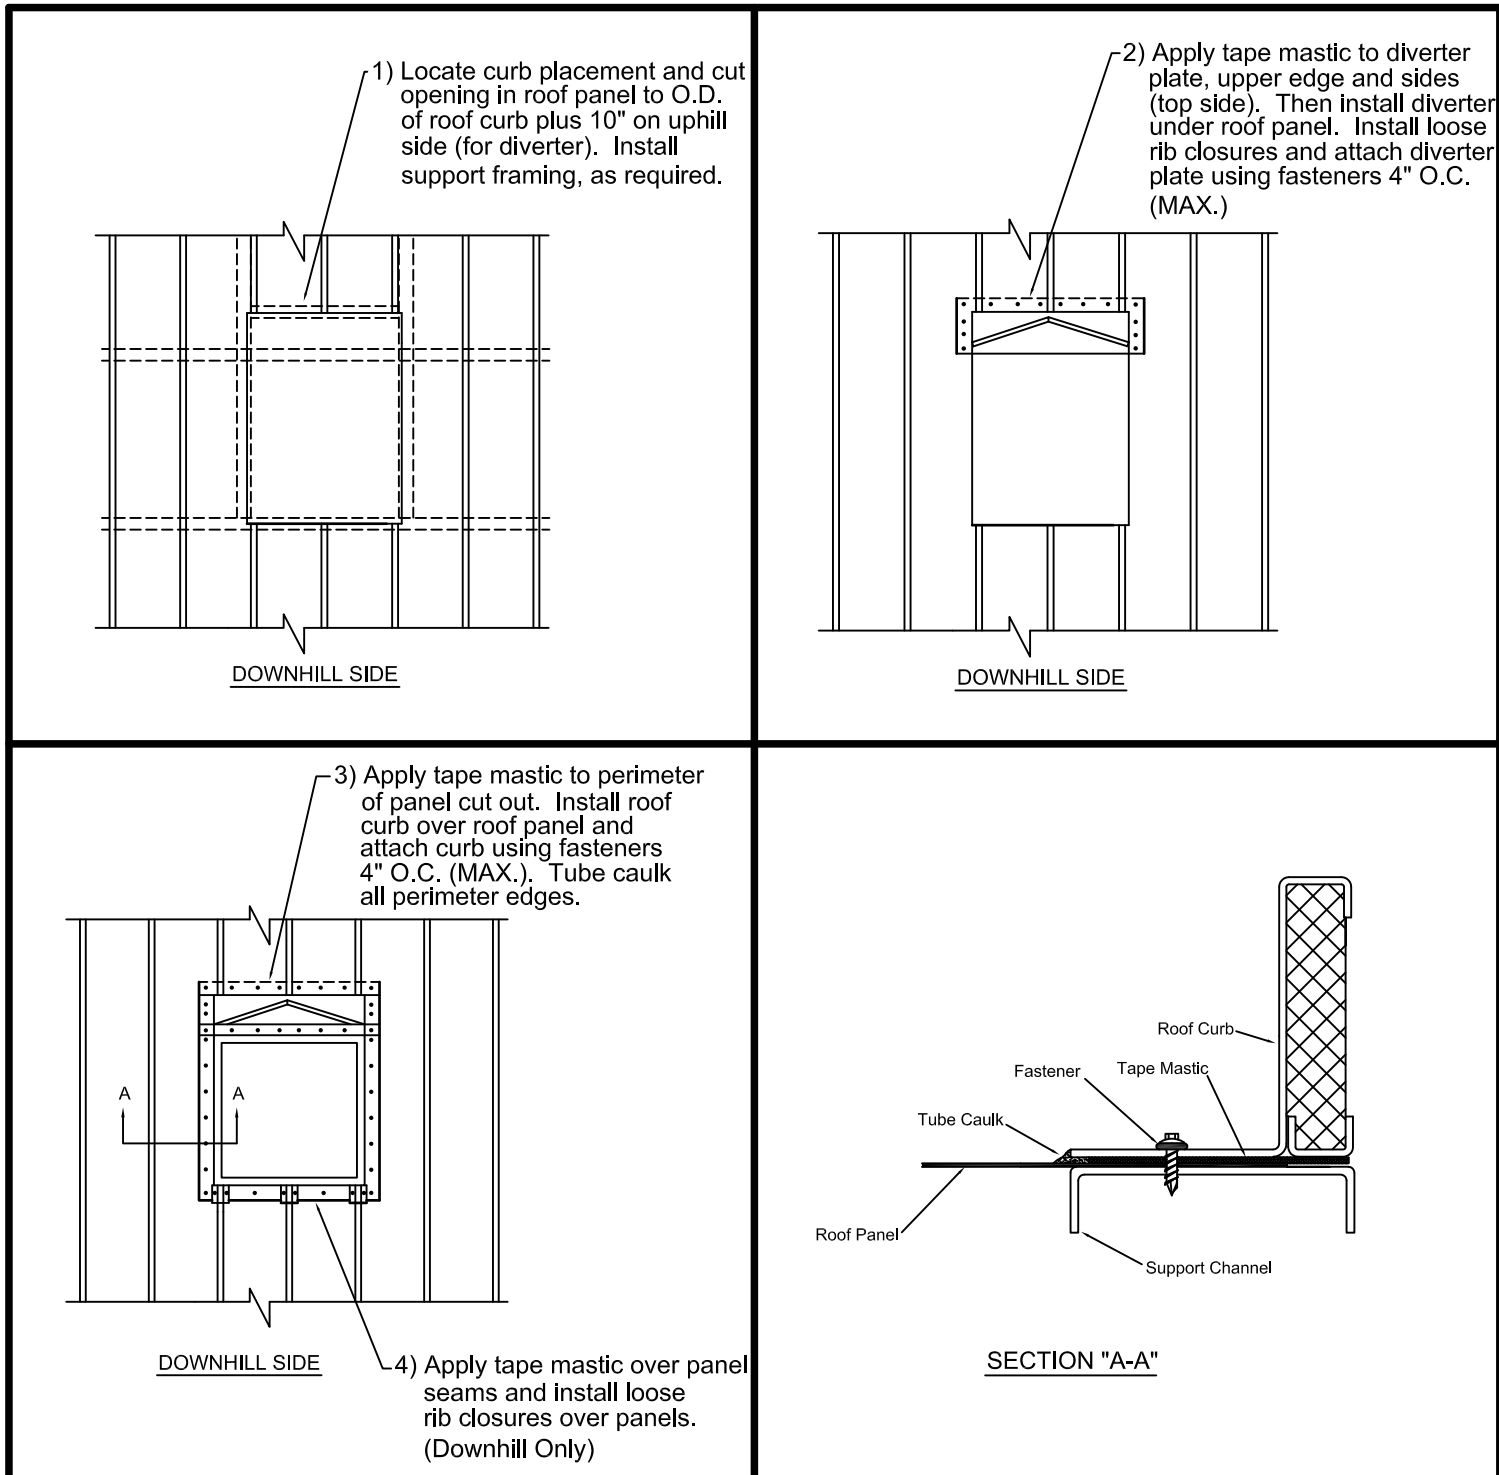

Job Name:	<input type="checkbox"/> MODEL UMB-7 (For Installation on Completed Roof) Front diverter plate under roof panel Rear flange & sides over roof panel						
Location:							
Architect:							
Engineer:							
Contractor:							
	<table border="1"> <tr> <td>DRAWN BY: CLJ/SRB</td> <td>DATE: 5-19-06</td> <td>REV. DATE: 1-5-11</td> </tr> <tr> <td>REV. NO. 4</td> <td>APPROVED BY: BGT</td> <td>DWG. NO.: M-34</td> </tr> </table>	DRAWN BY: CLJ/SRB	DATE: 5-19-06	REV. DATE: 1-5-11	REV. NO. 4	APPROVED BY: BGT	DWG. NO.: M-34
DRAWN BY: CLJ/SRB	DATE: 5-19-06	REV. DATE: 1-5-11					
REV. NO. 4	APPROVED BY: BGT	DWG. NO.: M-34					